


NR. A 2.2
3½ - ZI-WHG
NWF 93.4 M2

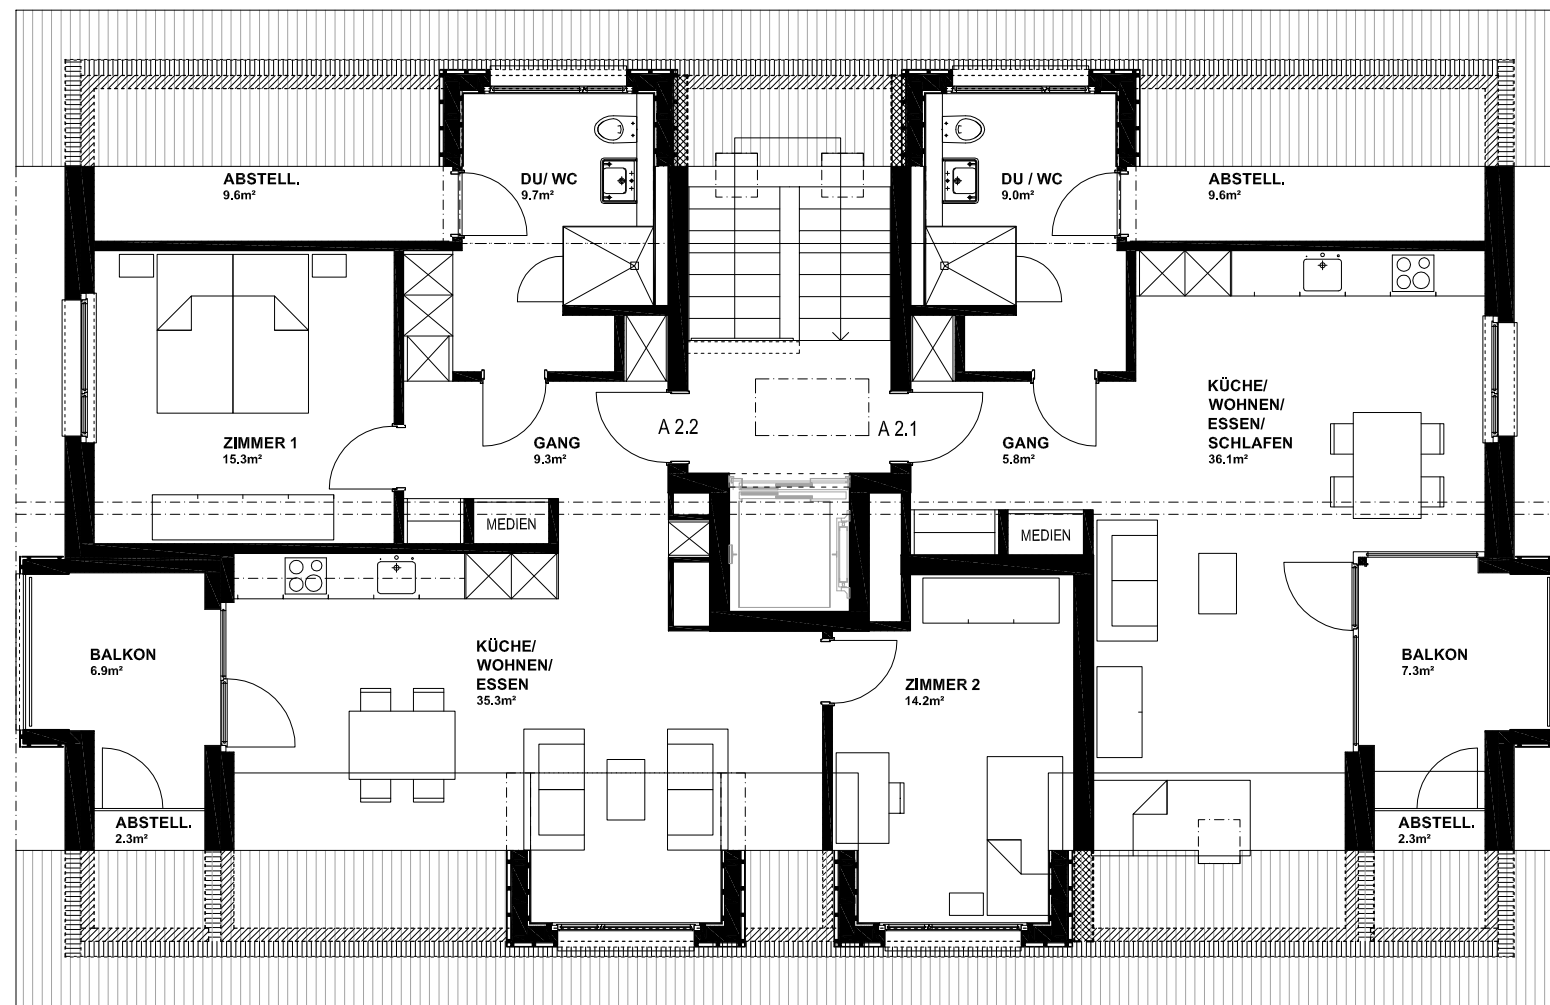

NR. A 2.1
1½ - ZI-WHG
NWF 60.5 M2