


NR. B 2.2  
3½ - ZI-WHG  
NWF 110.2 M2

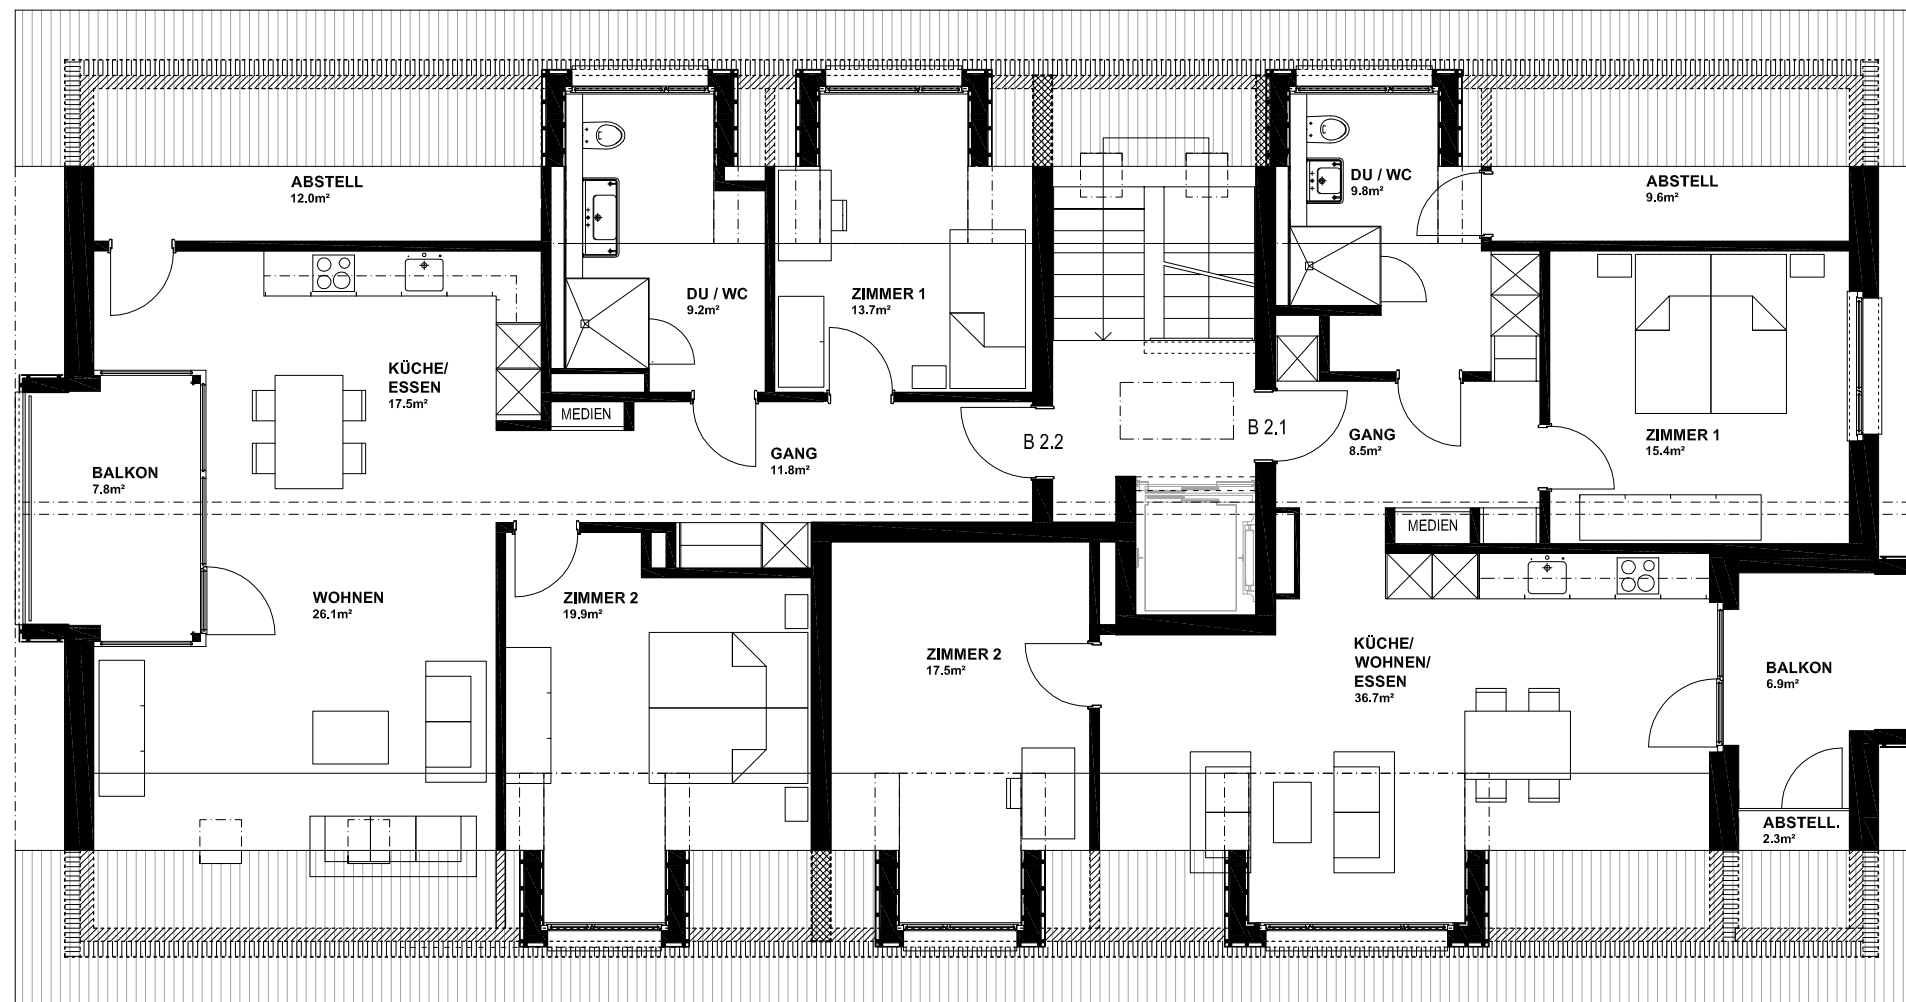

NR. B 2.1  
3½ - ZI-WHG  
NWF 97.5 M2